



08/14/2015

ENLARGED RENDERED FLOORPLAN - COMMUNITY BUILDING - LEVEL 1



PROPOSED SENIOR HOUSING
THE MONTROSE CENTER
HOUSTON TX

SMITH & COMPANY
ARCHITECTS



07/27/15

ENLARGED FLOORPLAN - COMMUNITY BUILDING - LEVEL 1

SCALE: 3/16" = 1'-0"




PROPOSED SENIOR HOUSING
THE MONTROSE CENTER
HOUSTON TX

SMITH & COMPANY
ARCHITECTS



08/07/15


ENLARGED RENDERED FLOORPLAN - COMMUNITY BUILDING - LEVEL 2

SCALE: 3/16" = 1'-0" 




PROPOSED SENIOR HOUSING
THE MONTROSE CENTER
HOUSTON TX

SMITH & COMPANY
ARCHITECTS

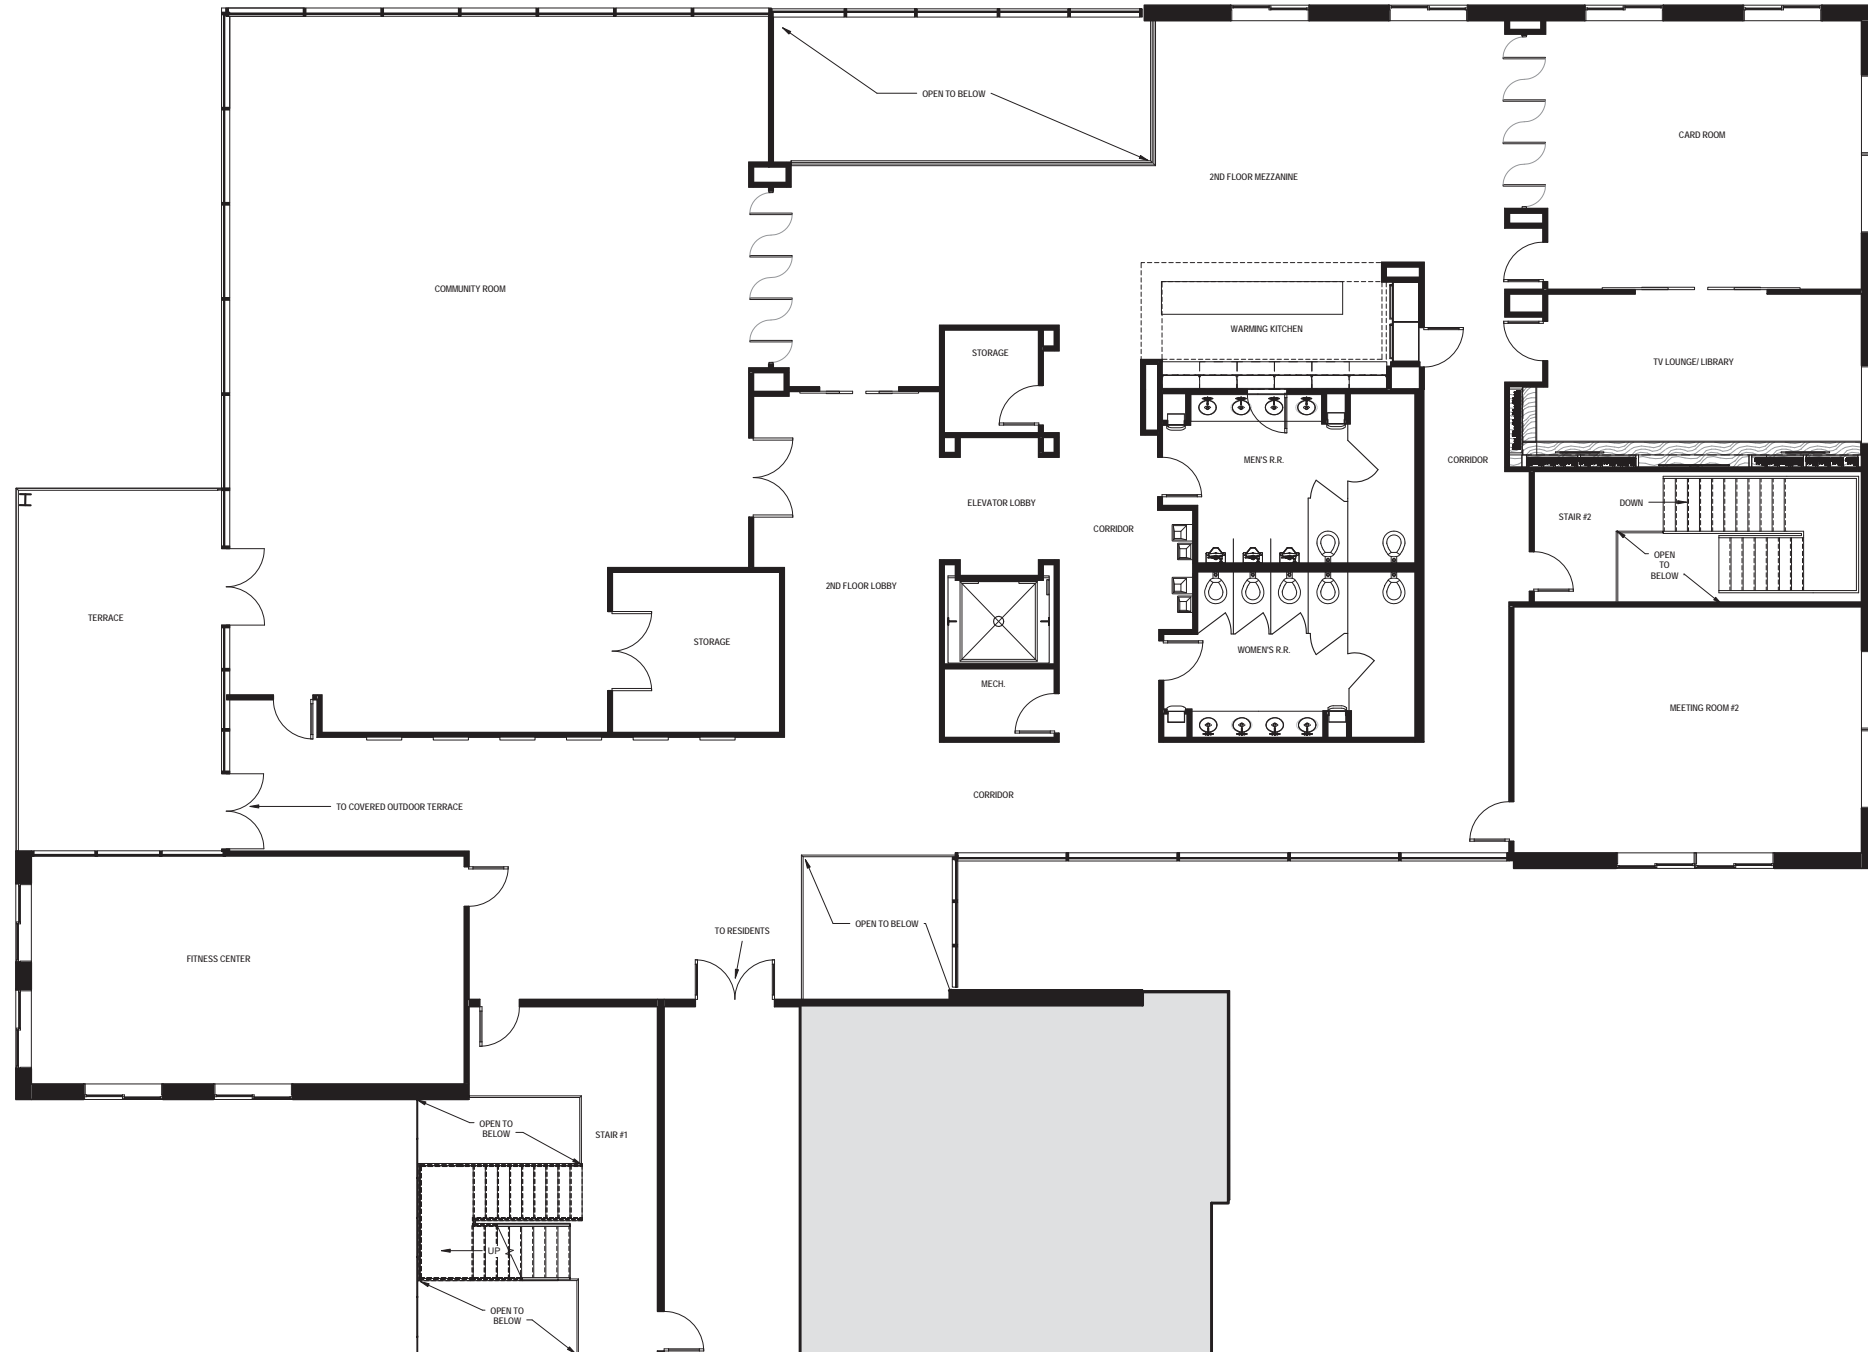

08/14/2015

ENLARGED FLOORPLAN - COMMUNITY BUILDING - LEVEL 2

SCALE: 3/16" = 1'-0" 



PROPOSED SENIOR HOUSING
THE MONTROSE CENTER
HOUSTON TX

SMITH & COMPANY
ARCHITECTS



UNIT KEYPLAN - 1B



RENDERED ENLARGED FLOORPLAN - UNIT TYPE - 1B
750 SQ.FT.


08/14/2015



UNIT FLOORPLAN - 1 BEDROOM - TYPE 1B

PROPOSED SENIOR HOUSING
THE MONTROSE CENTER
HOUSTON TX



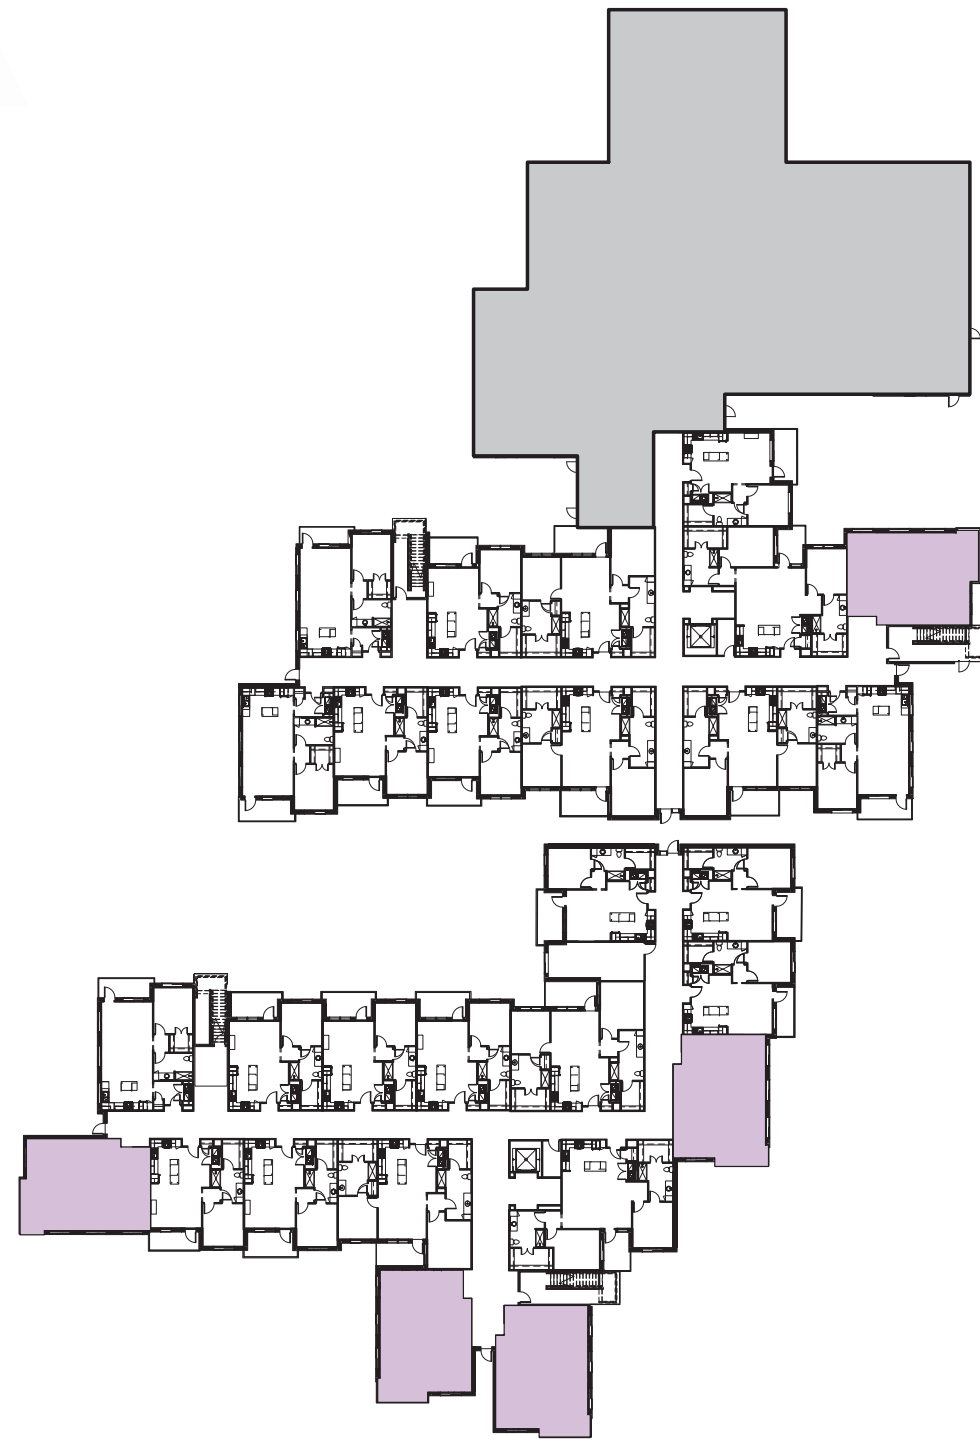

UNIT KEYPLAN - 1BC



RENDERED ENLARGED FLOORPLAN - UNIT TYPE - 1BC
850 SQ.FT.

08/15/2015




UNIT FLOORPLAN - 1 BEDROOM - TYPE 1BC

PROPOSED SENIOR HOUSING

THE MONTROSE CENTER

HOUSTON TX

SMITH & COMPANY
ARCHITECTS

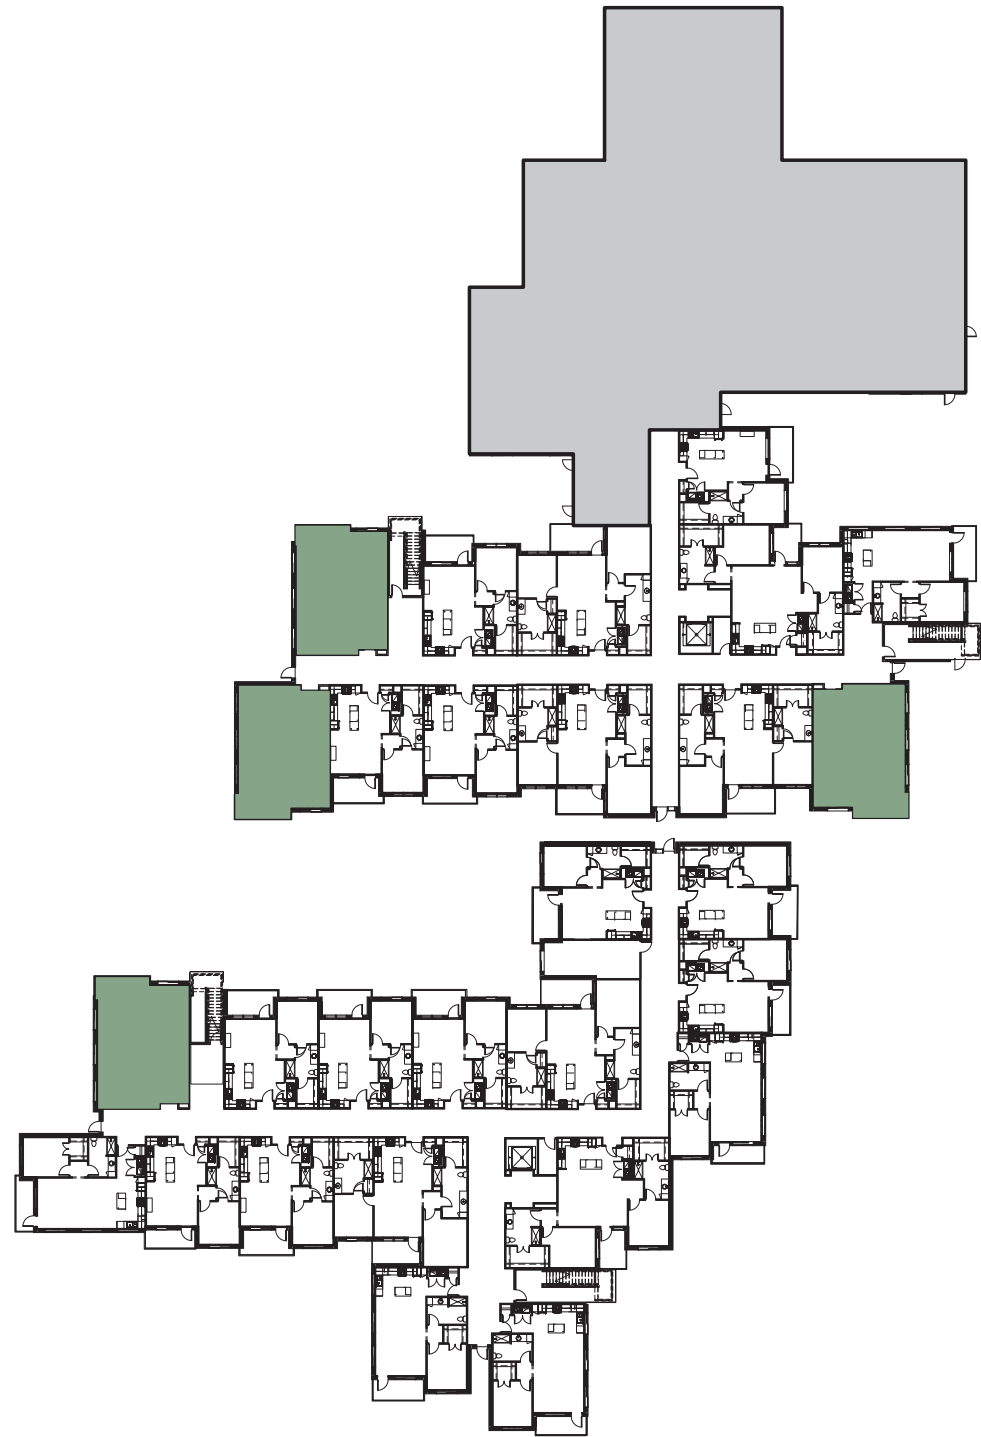

UNIT KEYPLAN - 1BC.2




RENDERED ENLARGED FLOORPLAN - UNIT TYPE - 1BC.2
830 SQ.FT.

09/18/15

UNIT FLOORPLAN - 1 BEDROOM - TYPE 1BC.2

0' 2' 4' 8' 16' SCALE: As indicated

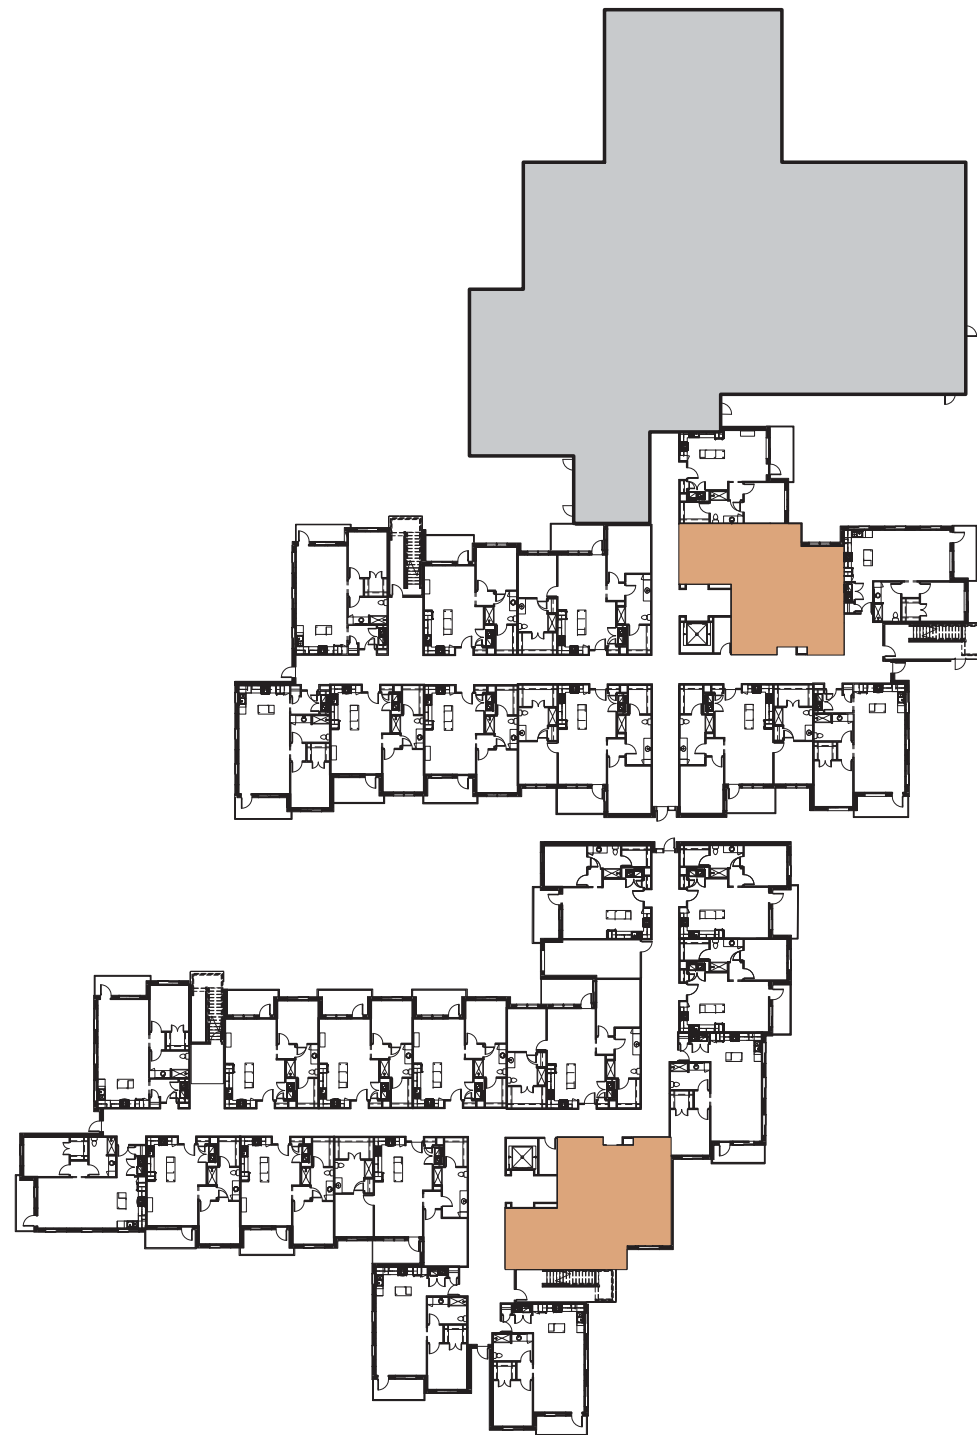

UNIT KEYPLAN - 2BC




RENDERED ENLARGED FLOORPLAN - UNIT TYPE - 2BC
1195 SQ.FT.

08/14/2015

UNIT FLOORPLAN - 2 BEDROOM - TYPE 2BC

PROPOSED SENIOR HOUSING

THE MONTROSE CENTER
HOUSTON TX

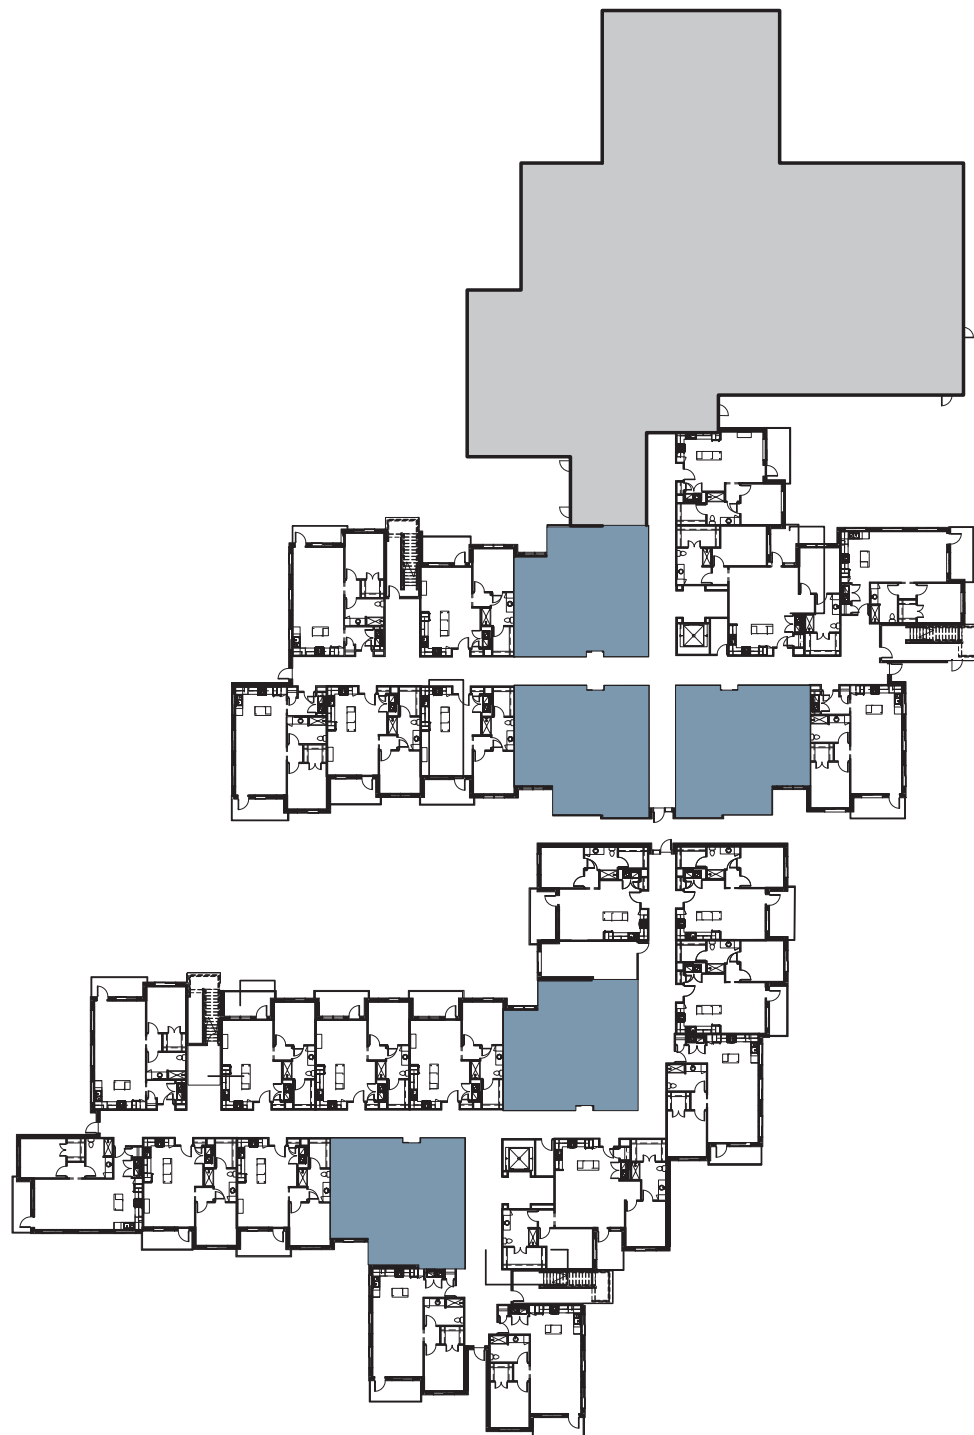

UNIT KEYPLAN - 2BC.2



RENDERED ENLARGED FLOORPLAN - UNIT TYPE - 2BC.2
1160 SQ.FT.

08/14/2015

UNIT FLOORPLAN - 2 BEDROOM - TYPE 2BC.2

PROPOSED SENIOR HOUSING

THE MONTROSE CENTER

HOUSTON TX